


PURPOSE GROUP 1A
 RELOCATION OF KITCHEN
 KITCHEN TO HAVE MAIN
 INS STAIRWELL

ALL ELECTRICAL WORK TO BE
 TO LATEST IEEE REQUIREMENTS
 ALL DRAMAIRAGE TO BE IN
 PERMITS AND THE COUNTY
 SATELLATION

KEY
 HIGH LEVEL SMOKE
 LOW LEVEL SMOKE


SWITCH
 SMOKE DETECTOR (INTERC)
 HEAT DETECTOR

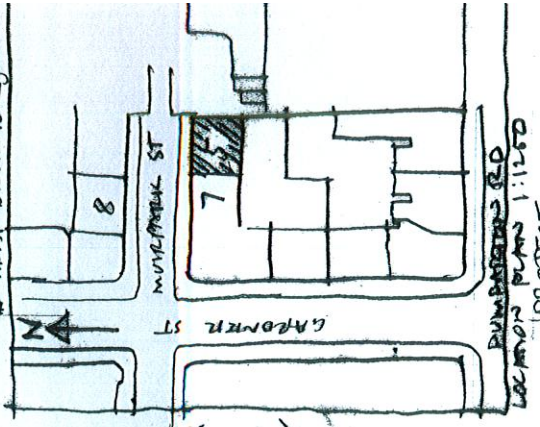


PURPOSE GROUP 1A
 LOCATION PLAN 1:150
 PROJECT

KITCHEN RELOCATION
 0/1 S MURRAY ST
 TITLE - PROPOSED & EXISTING
 PLANS


SCALE 1/150 / 1:50
 DATE 01/15/06
 DRAWING NO. MIP - 01

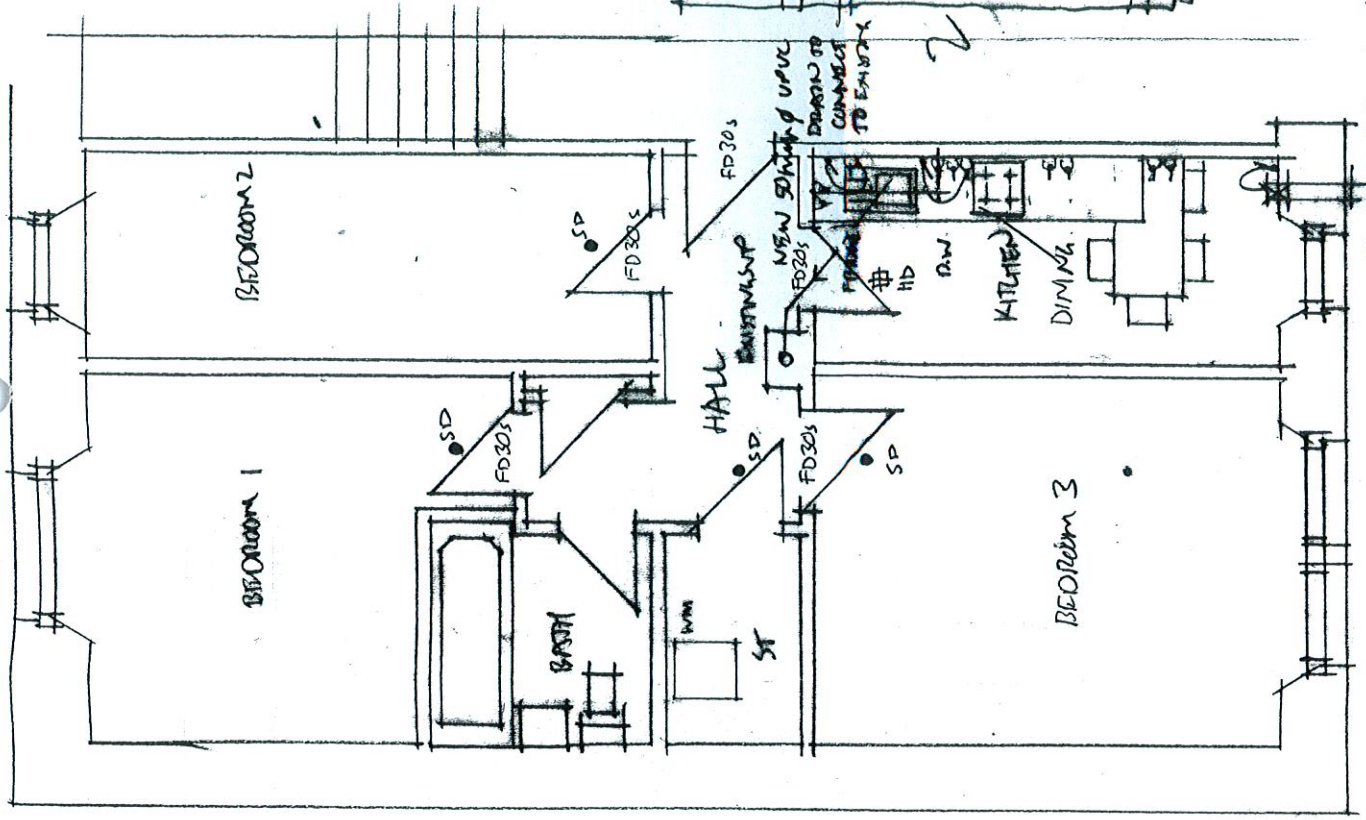

EXTRACT TO ROOM DE 601/S
 PROPOSED PLAN SCALE 1:50

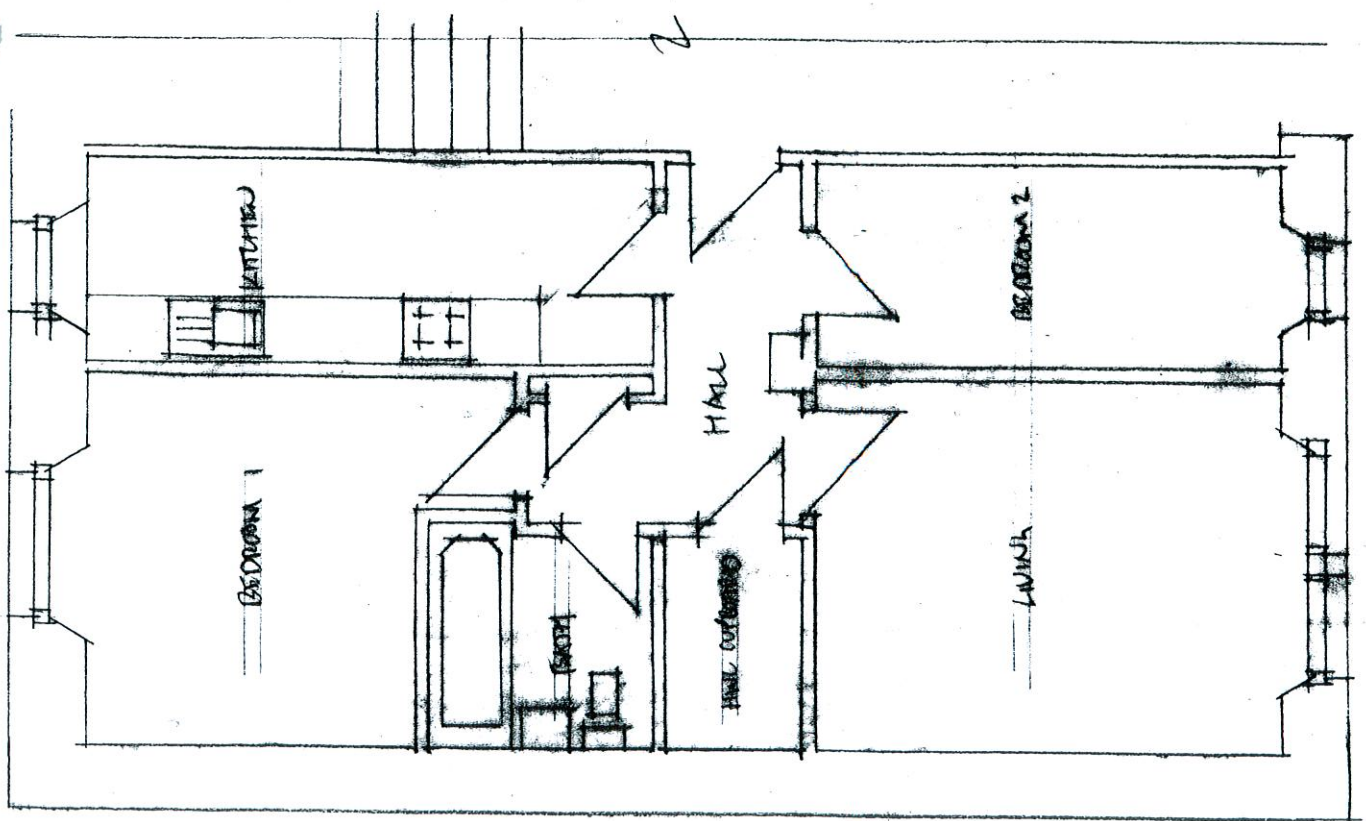

EXISTING PLAN

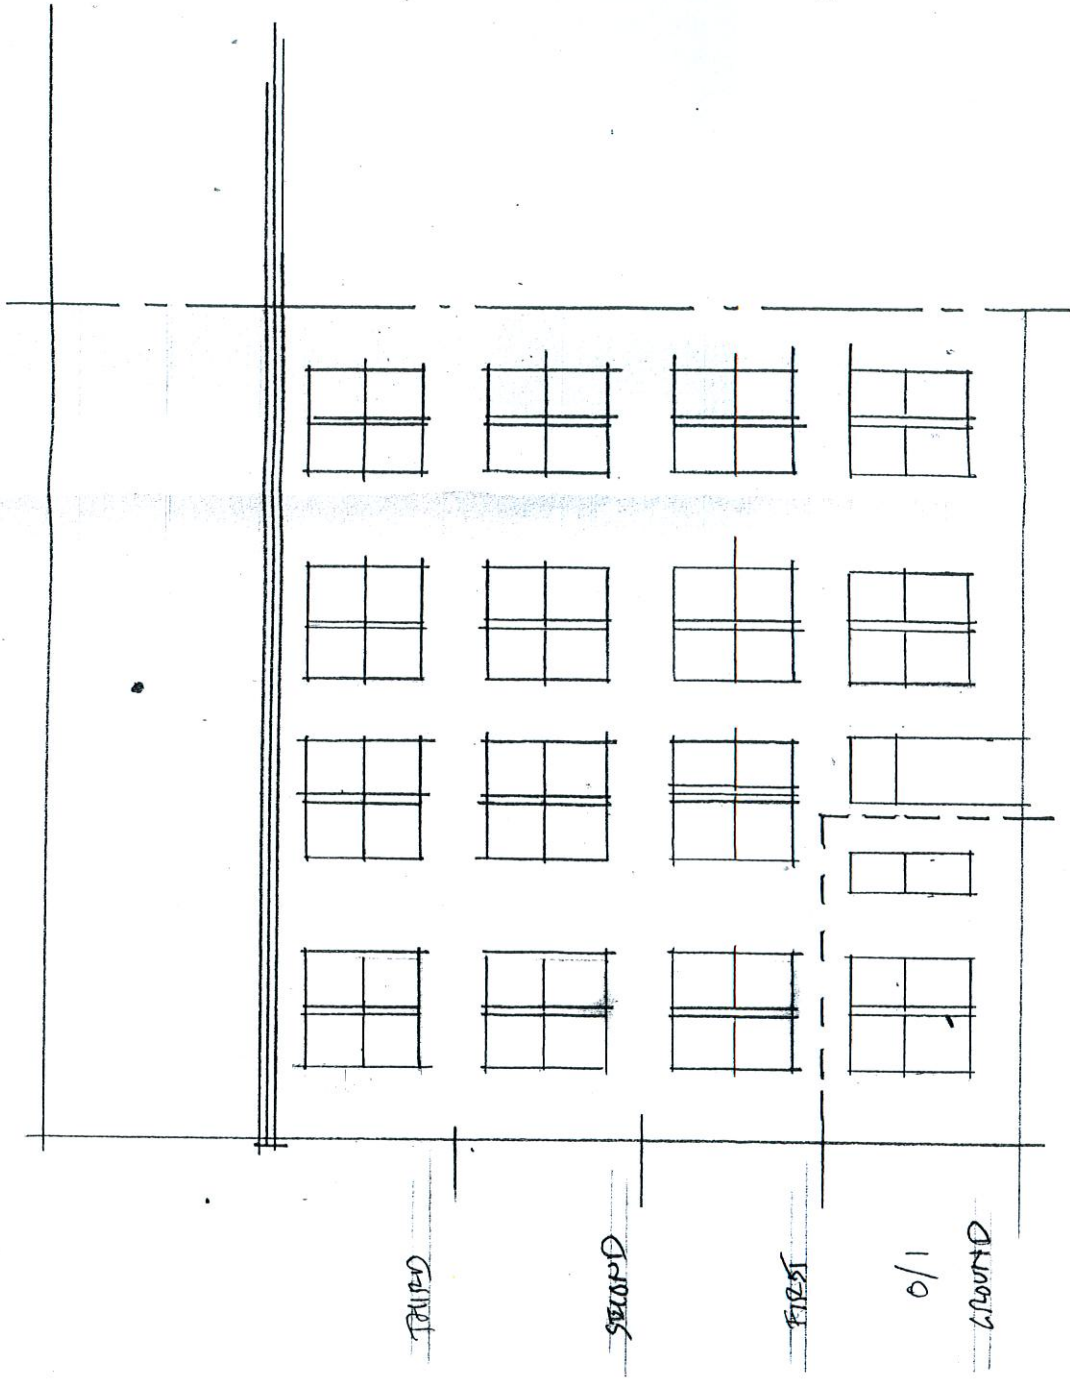

FRONT ELEVATION

SMUIR PARK ST
 PART OF

ELEVATION

SCALE 1:100

DRAWN BY [unclear]

DATE 01/03/06