
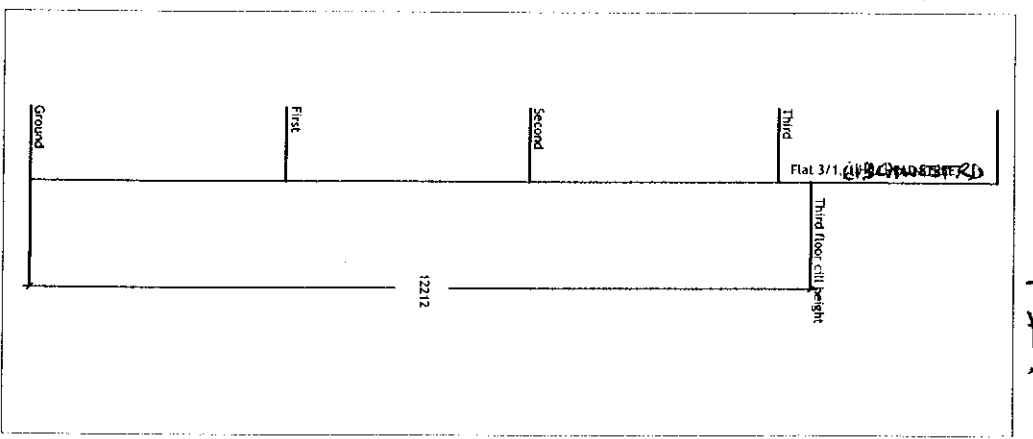


P.L.

- 1/2 hour fire door
- FB fire blanket
- FE fire extinguisher
- ⊕ smoke detector
- ⊕ heat detector

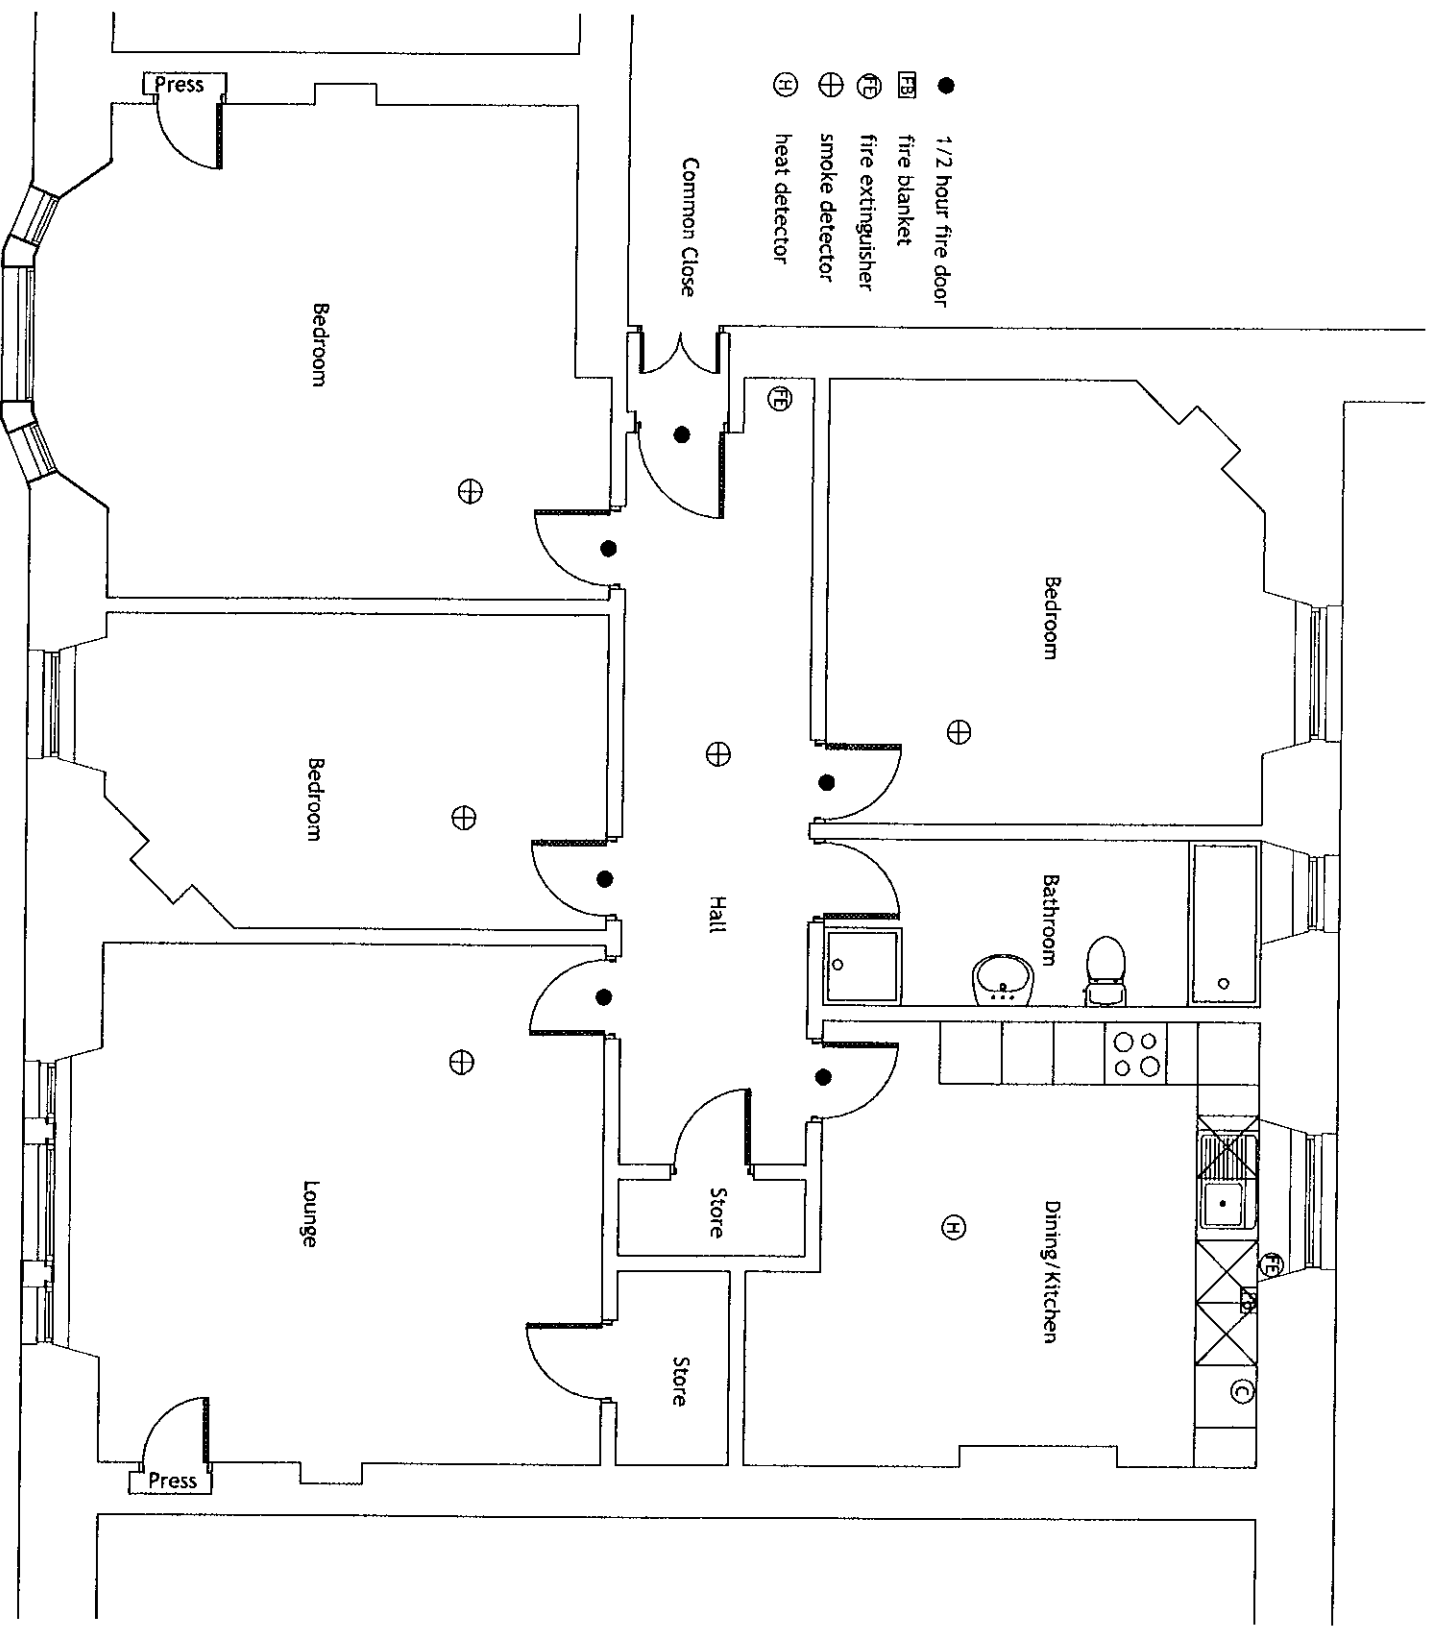

Job Title
 FLAT 3/1
 1 HILLHEAD STREET
 GLASGOW

Drawing Title
 FLOOR PLAN & LEVEL ELEVATION

Scale	Sheet size	Drawn by	Date
1:50	A3	EM	29.05.13

Drawing number
 HMO-0707
 1301(2-1)01