

NOTES: WORKS TO BE CARRIED OUT IN ACCORDANCE WITH CURRENT SCOTTISH BUILDING STANDARDS PURPOSE GROUP 1C SINGLE STOREY HOUSE

FORMATION OF TOILET, CONVERSION BATHROOM TO ENSUITE & REMOVAL OF WALL TO FORM KITCHEN DINER.

KITCHEN TO HAVE MIN 1M³ STORAGE


ALL ELECTRICAL WORK TO BE TO LATEST IEE REGULATIONS & TO BS 7671:2008 AS AMENDED

ALL DRAINAGE TO BE IN ACCORDANCE WITH BS 5572:1994 AND TO THE SATISFACTION OF THE LOCAL AUTHORITY. ALL PIPE WORK TO BE INSTALLED TO BS EN 12056-3:2000, BS EN 752:2008 & BS EN 1610:2015.

WATER EFFICIENT FITTINGS TO BE INSTALLED AS PER SECTION 3.27.2 OF THE BUILDING REGULATIONS

KEY

- HIGH LEVEL SOCKET DOUBLE 150MM ABOVE PROTECTORS
- LOW LEVEL SOCKET DOUBLE 400MM ABOVE FFL
- LIGHT SWITCH 900-1100MM FROM FFL
- SPUR POINT WITH ISOLATION SWITCH
- COOKER CONTROL UNIT
- EXTRACTOR FAN TO PROVIDE 30L/S FROM BATHROOMS & TOILET. 20MIN RUN OFF FROM LIGHT SWITCH
- ELECTRICAL CONSUMER UNIT

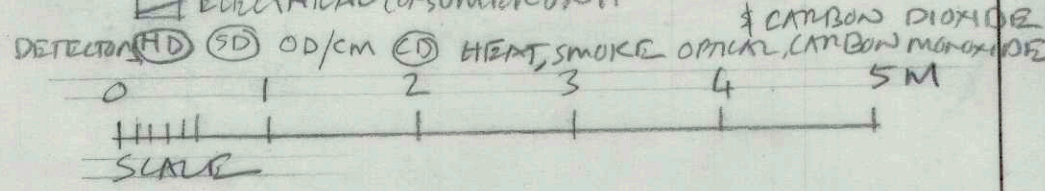

PROJECT: INTERNAL ALTERATIONS
TITLE: PLAN AS PROPOSED
2 MONTAGUE LANE
SCALE 1:500
DRAWING NO 003
DATE: 27/11/17

